




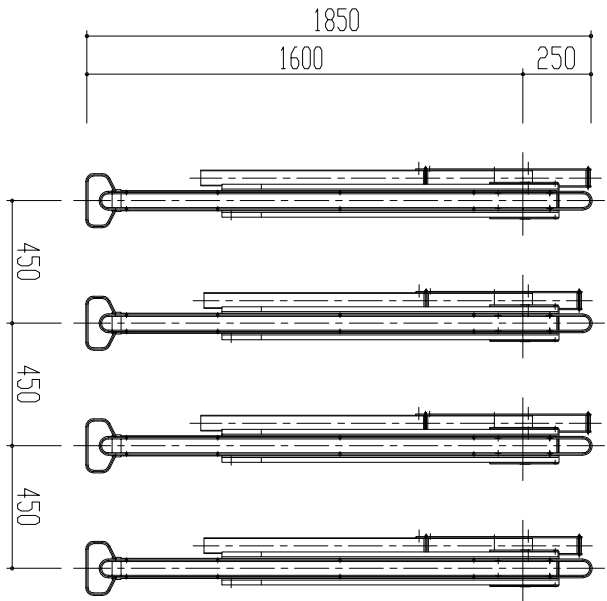


平面図 S = 1 / 20

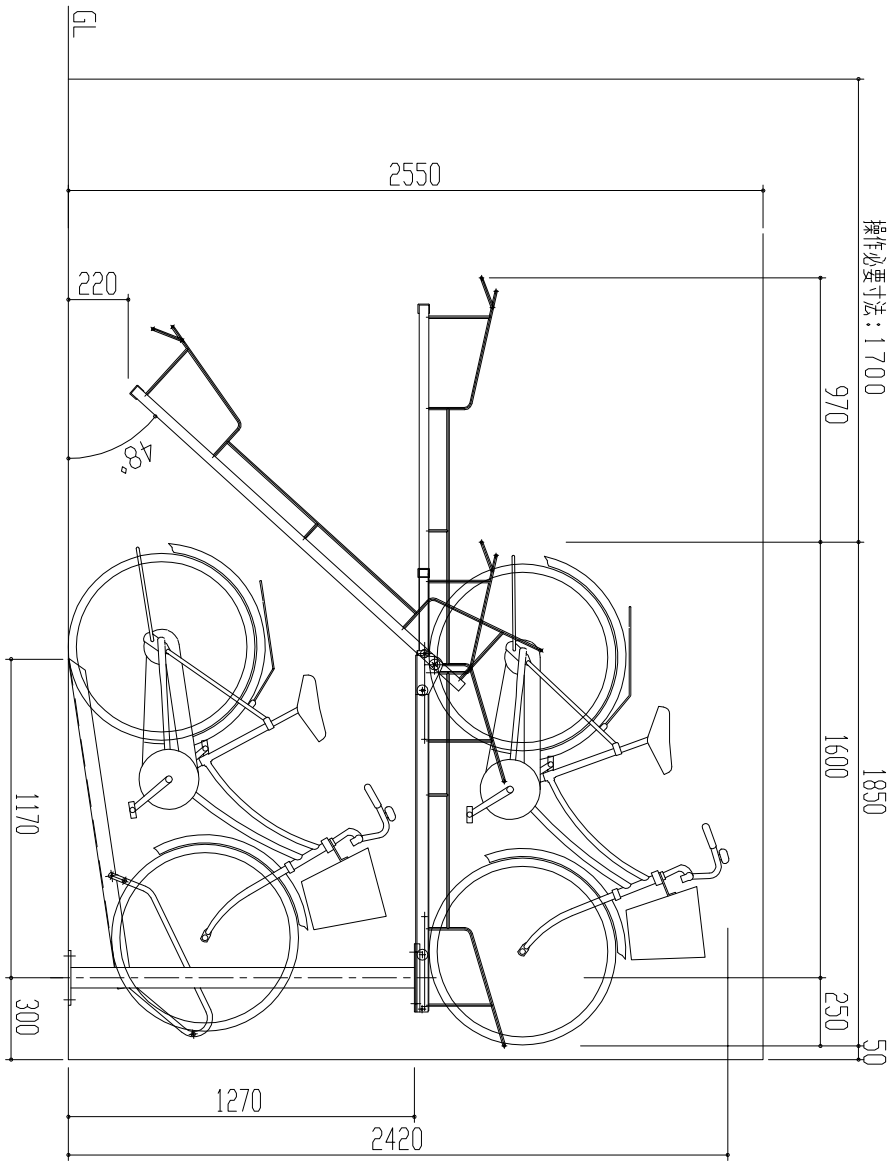

サイド側面図 S = 1 / 20

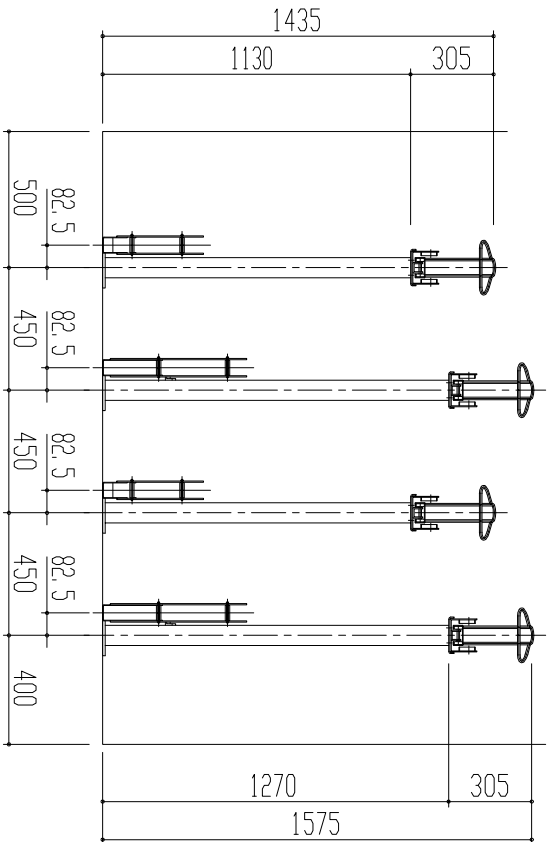

正面図 S = 1 / 20

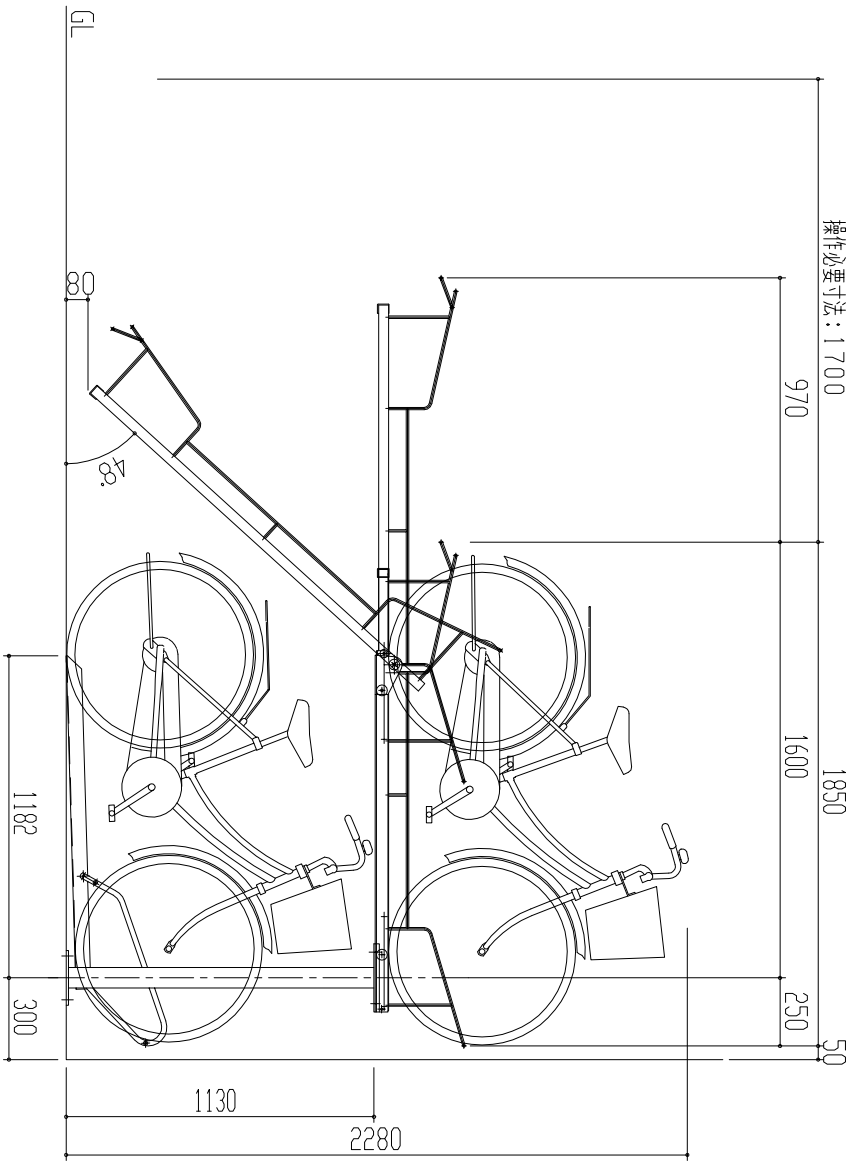

サイド側面図 S = 1 / 20

|  |  |  |     |  |     |              |          |            |                    |       |
|--|--|--|-----|--|-----|--------------|----------|------------|--------------------|-------|
|  |  |  | 設計  |  | 監   | 工事名          | 単位<br>mm | 縮尺<br>1/20 | 製図月日<br>2019-04-01 | 御 確 認 |
|  |  |  | 施工  |  |     |              |          |            |                    |       |
|  |  |  | 材 質 |  | 仕 上 | 品 名<br>DNG3型 | 検 図      | 担 当 製 図    | 年 月 日              |       |
|  |  |  |     |  |     |              |          |            |                    | 材 質   |
|  |  |  |     |  |     |              |          |            |                    |       |
|  |  |  |     |  |     |              |          |            |                    |       |
|  |  |  |     |  | </  |              |          |            |                    |       |